


KEY

	GREEN HIGH-FRICTION CARRIAGEWAY SURFACING
	NEW CYCLE & TRAFFIC LANE ROAD MARKINGS
	EXISTING CYCLE/LANE ROAD MARKINGS TO BE REMOVED
	EXISTING ROAD MARKINGS

VIEW 03

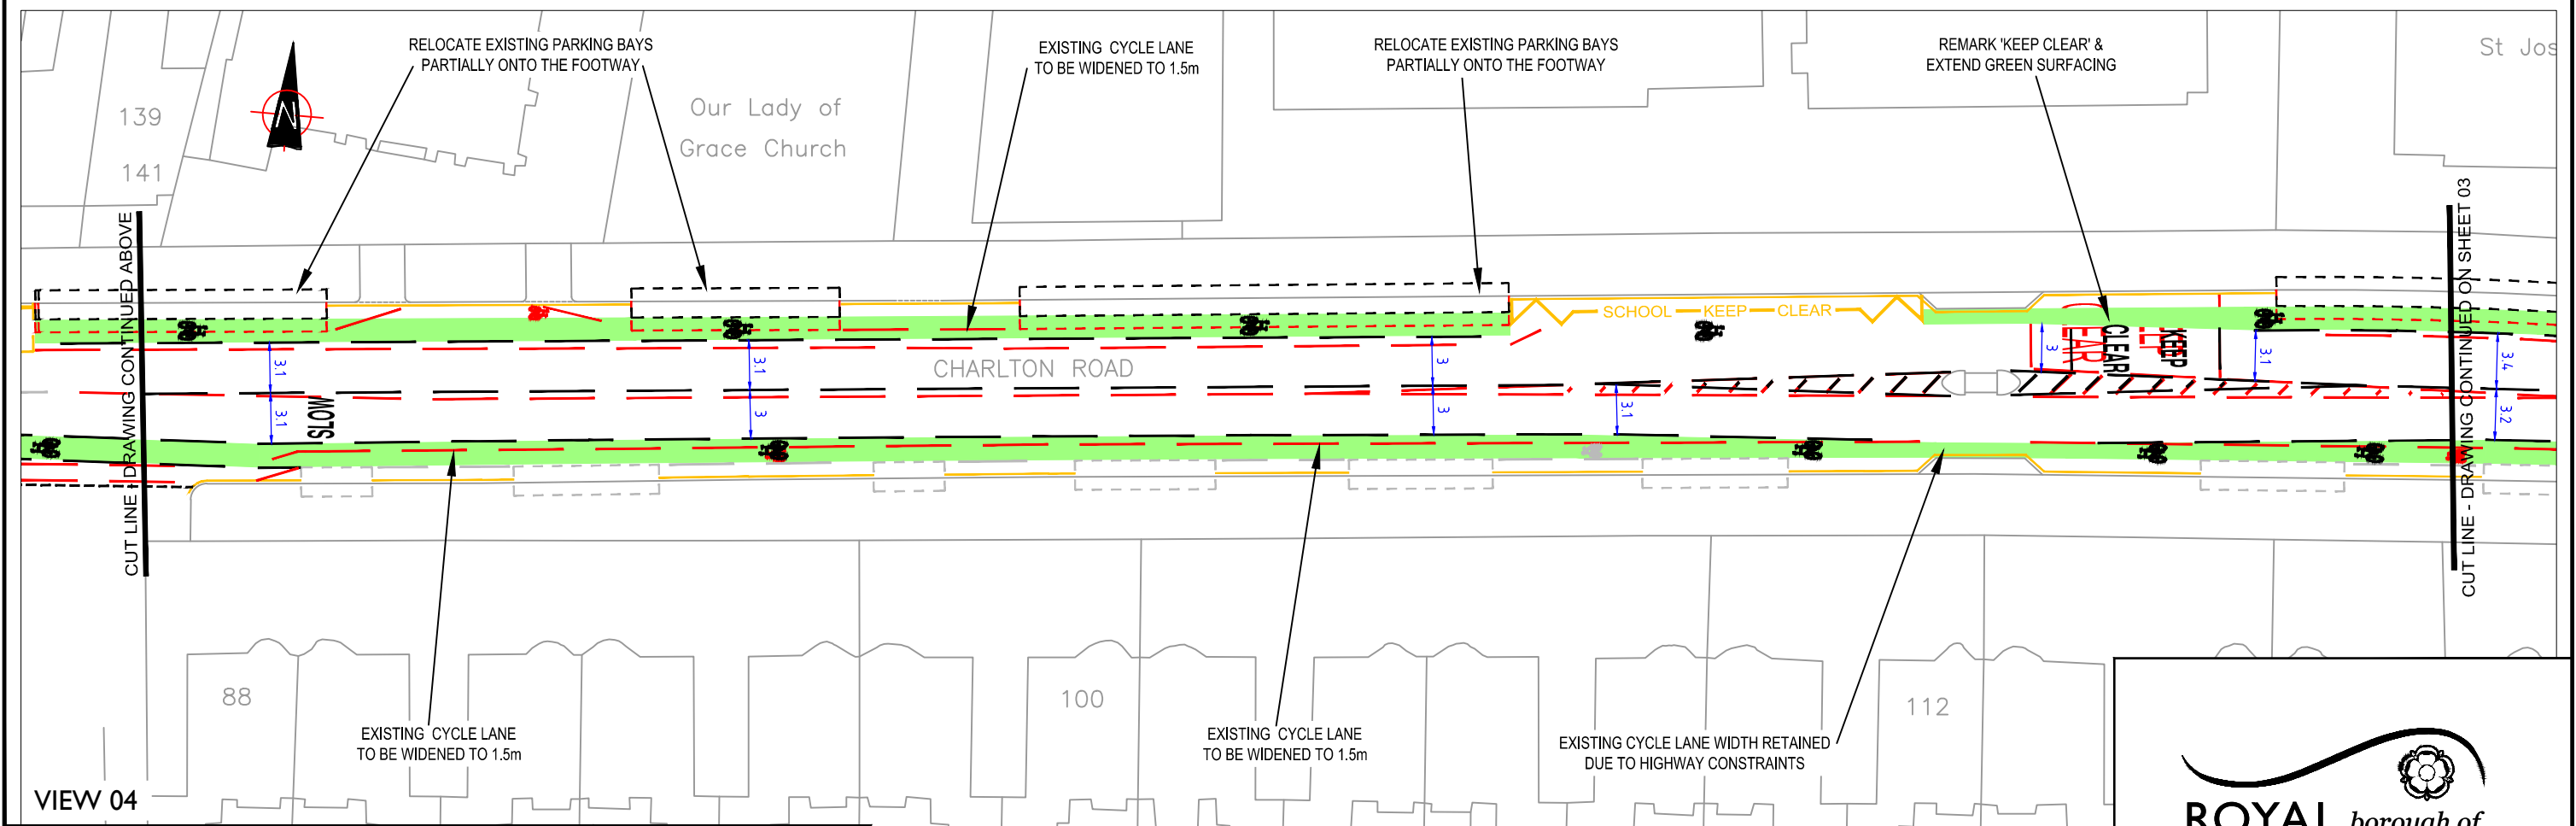

VIEW 04

Title: **CONSULTATION PLAN**
CHARLTON ROAD
 PROPOSED CYCLE LANE WIDENING - Sheet 2 of 3

Drg. No. **LC_00139_010**

© Crown Copyright: Reproduced from the Ordnance survey mapping with permission. Unauthorised reproduction infringes Crown Copyright and may lead to prosecution or civil proceedings. Greenwich Council, 2011 Licence No 100019692011. This copy has been produced specifically for Highways purposes only. No further copies may be made.

