


VIEW 05

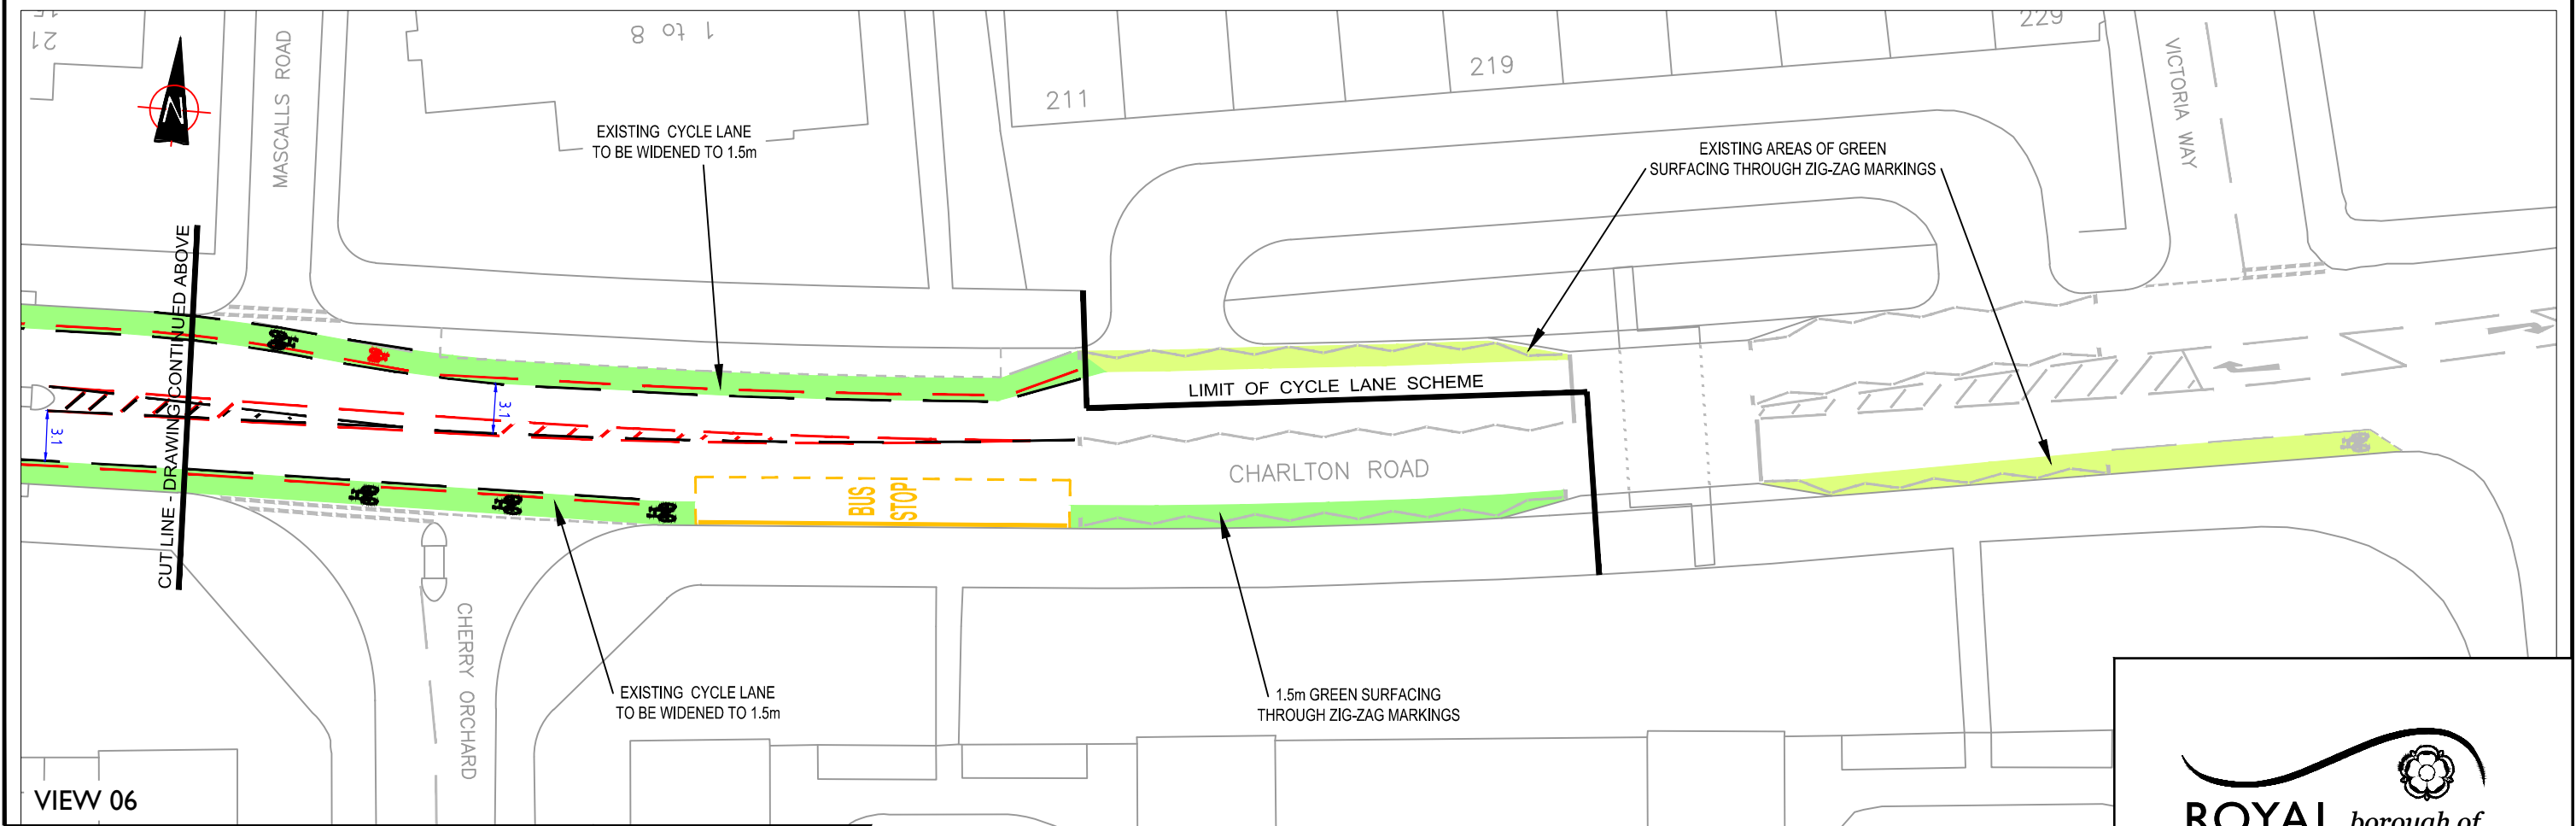

VIEW 06

Title: **CONSULTATION PLAN**  
**CHARLTON ROAD**  
 PROPOSED CYCLE LANE WIDENING - Sheet 3 of 3

Drg. No. **LC\_00139\_010**

© Crown Copyright: Reproduced from the Ordnance survey mapping with permission. Unauthorised reproduction infringes Crown Copyright and may lead to prosecution or civil proceedings. Greenwich Council, 2011 Licence No 100019692011.  
 This copy has been produced specifically for Highways purposes only. No further copies may be made.

