


Works

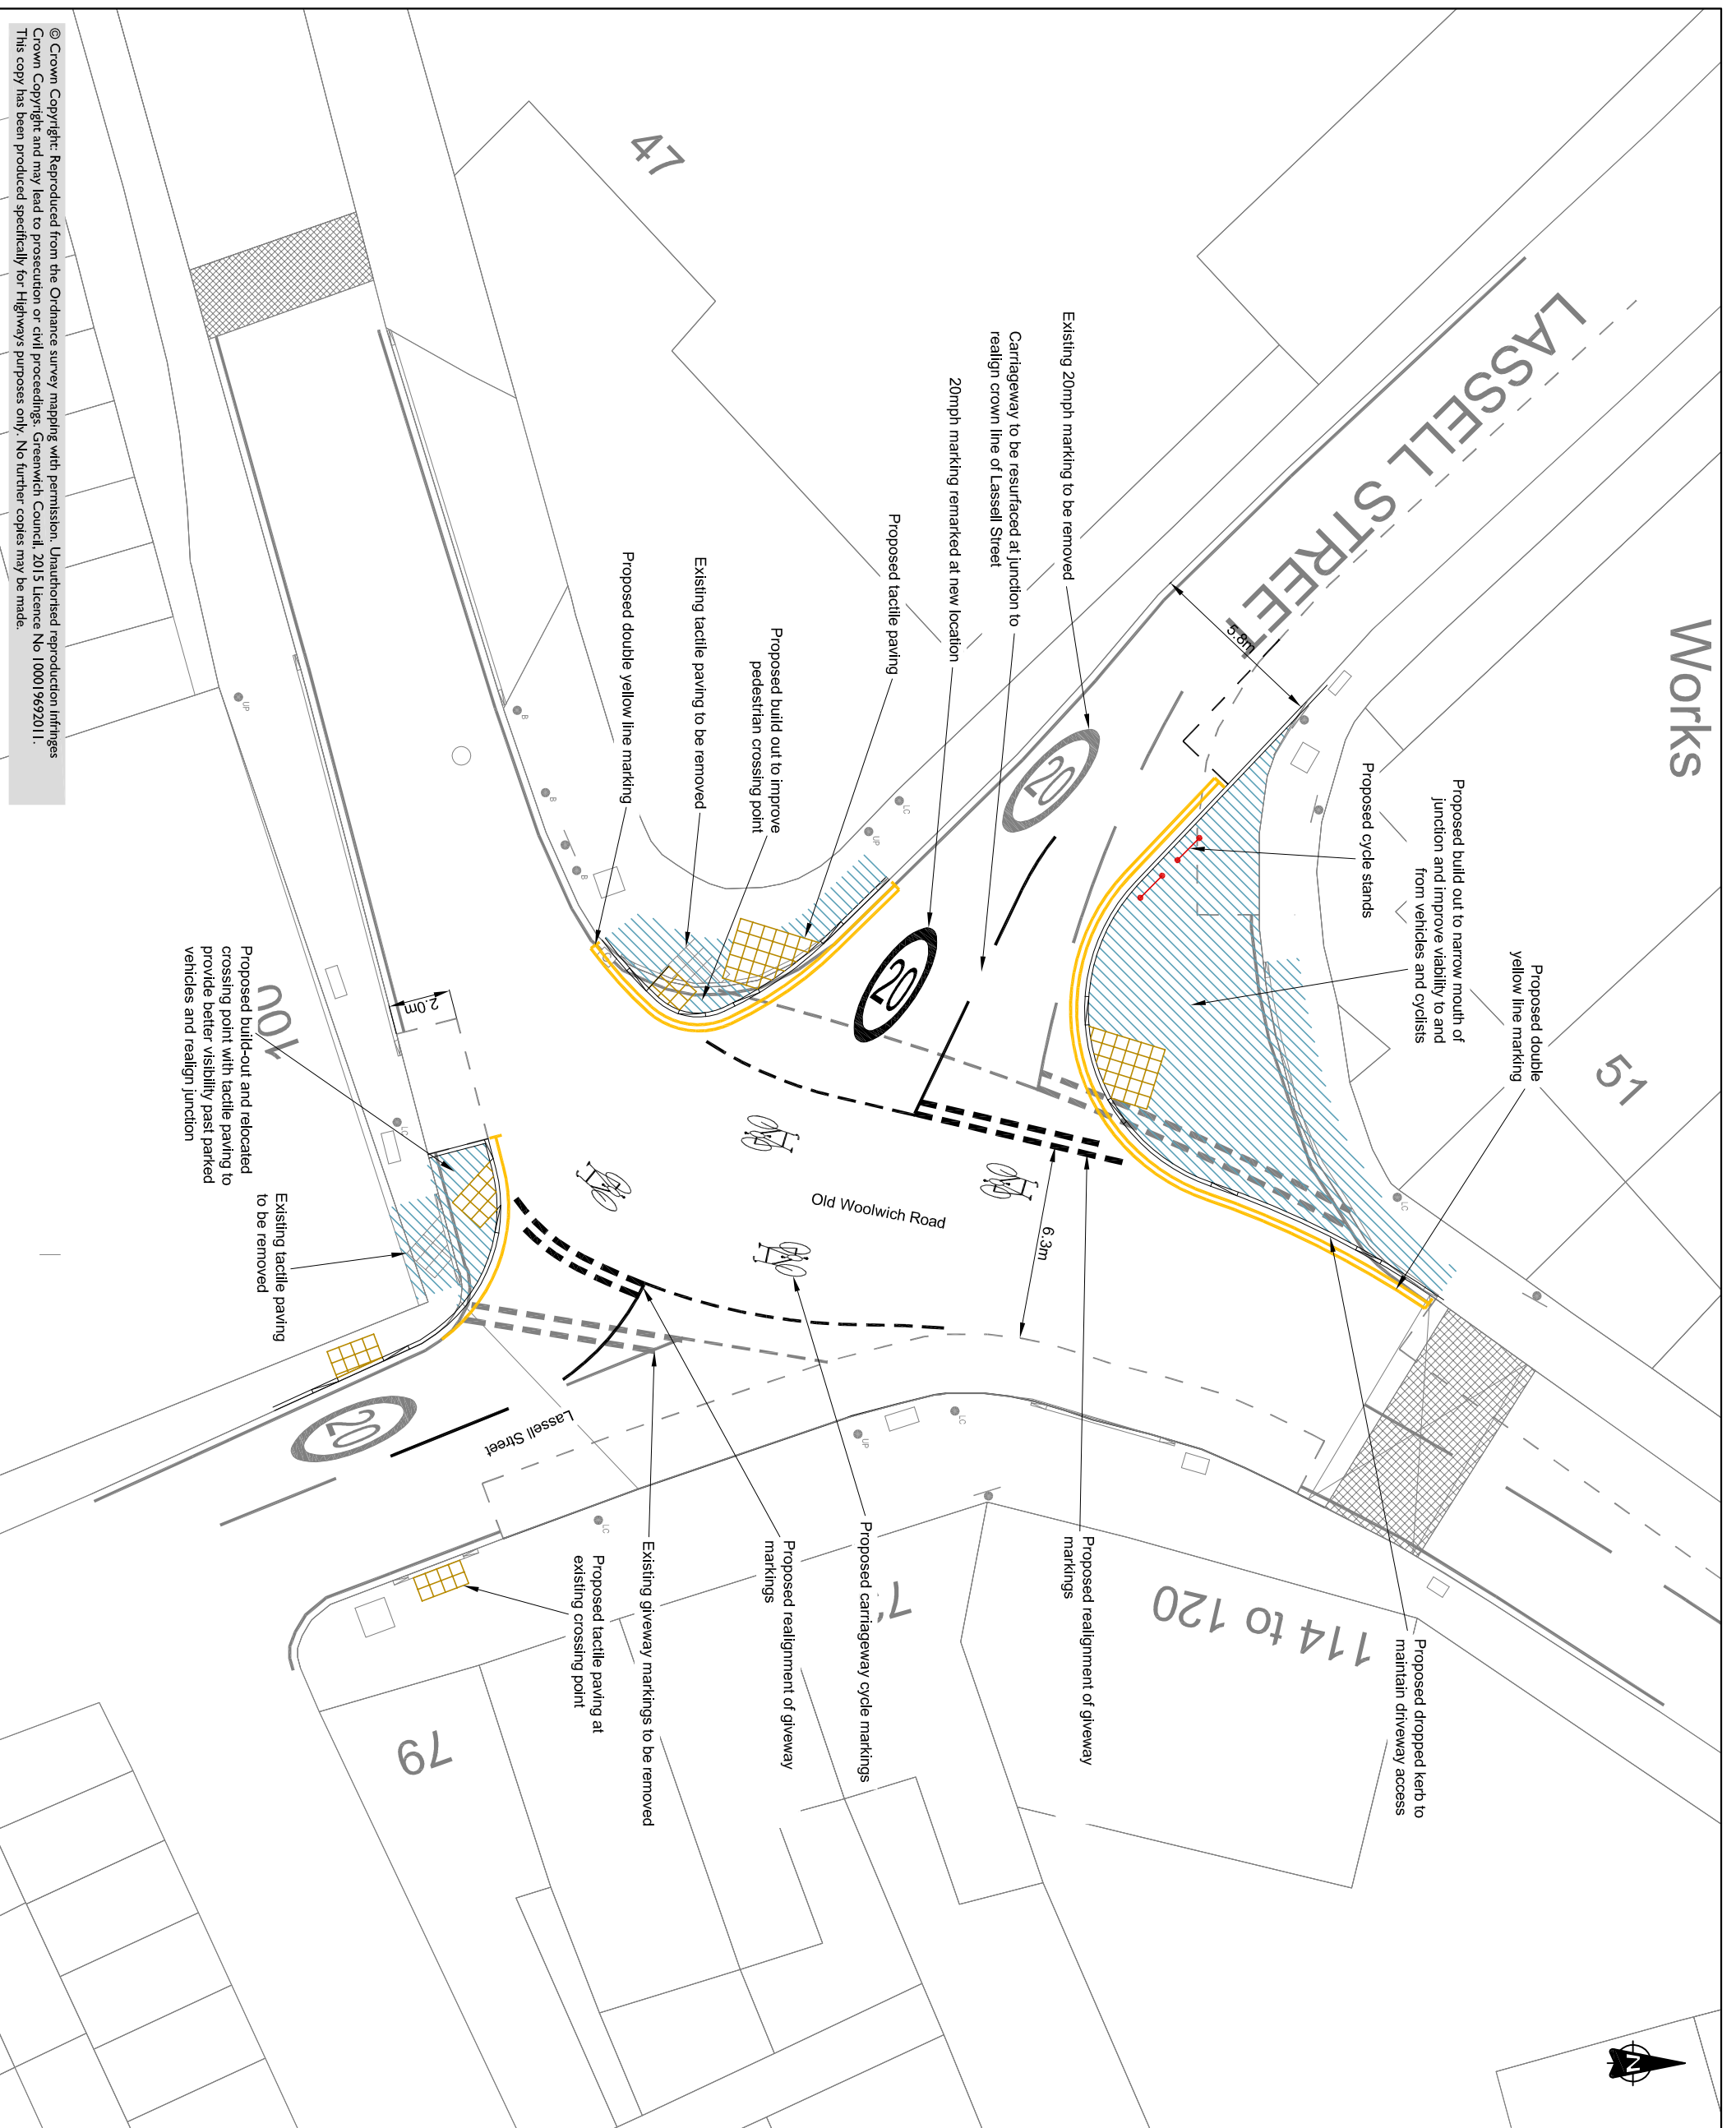

- Notes**
- This is a preliminary design only and has been designed on ordinance survey mapping as a topographic survey has not been carried out for this site.
 - All dimensions and locations of features are approximate and should be used as guide only.

Key

	Existing feature
	Existing lamp column
	Existing utility pole
	Existing sign & post
	Existing dropped kerb / vehicle crossover
	Proposed gully
	Proposed feature
	Proposed asphalt build-out
	Proposed tactile paving
	Proposed Gully
	Proposed dropped kerb / vehicle crossover

Rev.	Date	Revision details	Drawn	Checked	Approved

© This drawing is the property of JMP Consultants Limited and the information can only be reproduced with their prior permission.

JMP
 27-32 Old Jewry
 London EC3R 8DA
 T 020 3714 4400
 E london@jmp.co.uk
 W www.jmp.co.uk

Client: **Royal Borough of Greenwich**

Project: **Thamespath Walking/Cycle Route**

Title: **Lassell Street/Old Woolwich Road**

Drawn	Checked	Approved
DG	SM	-
Original dwg size	Date	Scale
A3	20/01/2015	1:200
Drawing Status	Drawing Number	Rev.
INFORMATION	ST15211/QTP3b/002	