



Viewport 1

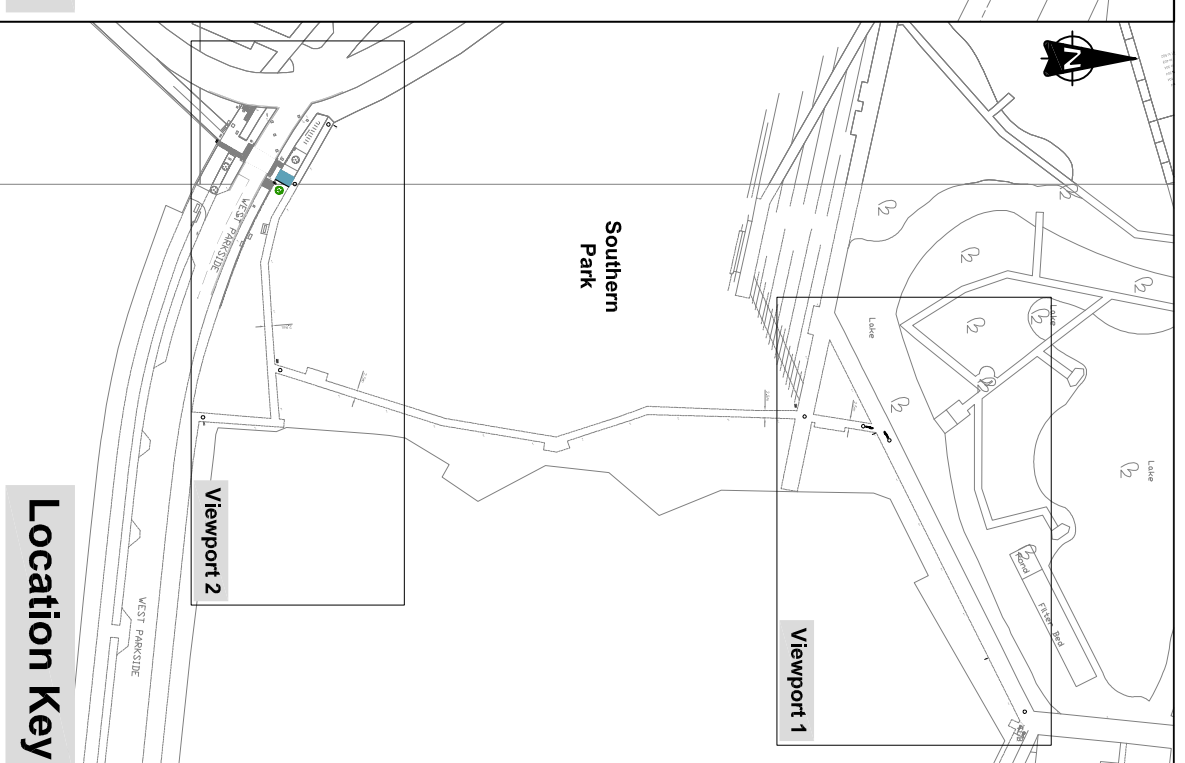

Location Key

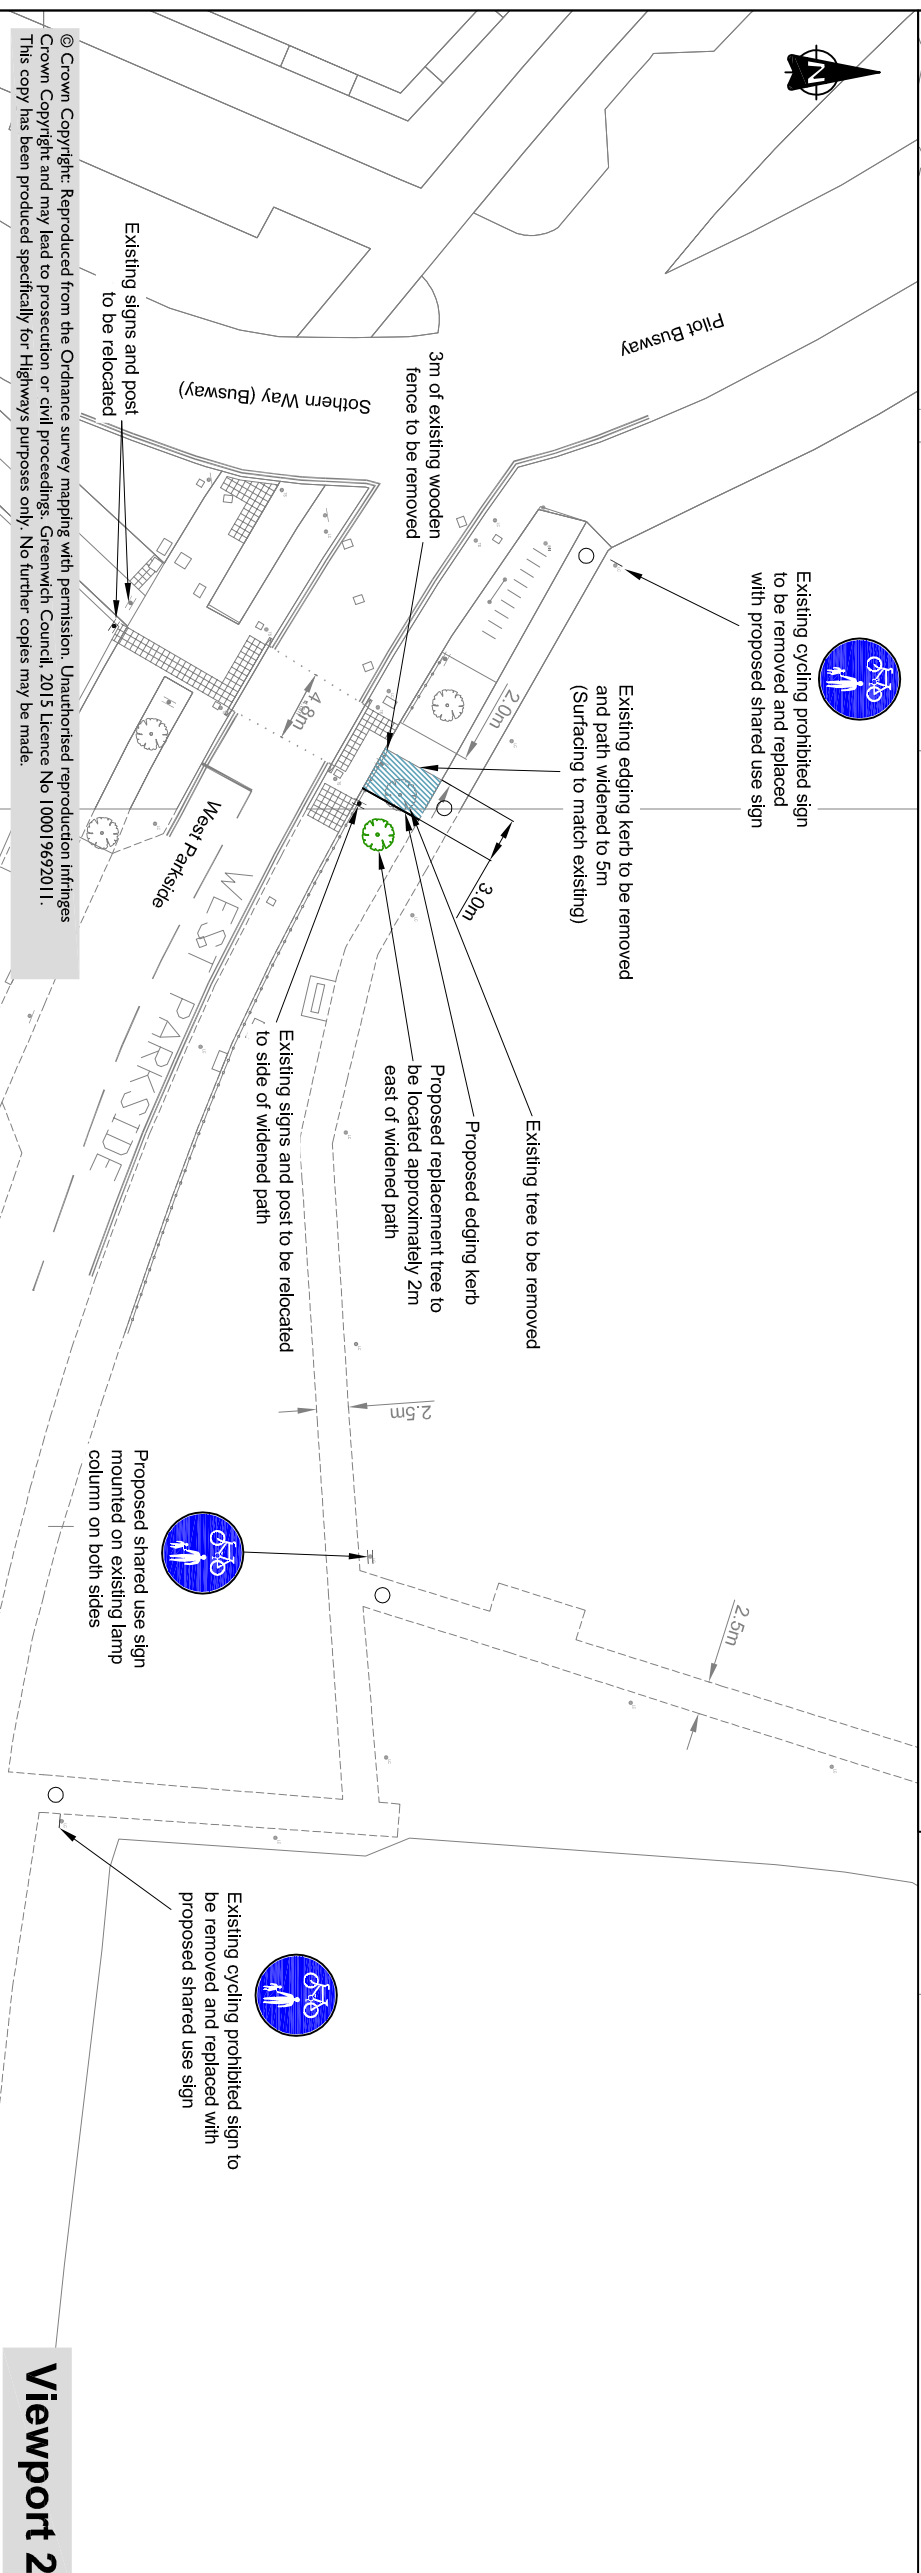

Viewport 2

- Notes**
1. This is a preliminary design only and has been designed on ordinance survey mapping as a topographic survey has not been carried out for this site.
 2. All dimensions and locations of features are approximate and should be used as guide only.

Key

- Existing feature
- Existing lamp column
- Existing Traffic signal
- Existing sign & post
- Existing dropped kerb / vehicle crossover
- Existing wooden fence
- Existing tree
- Proposed feature
- Proposed sign plate on existing pole
- Proposed back to back sign on new post
- Proposed shared use ground marking
- Proposed asphalt footway to match existing
- Proposed tree

Rev.	Date	Revision details	Drawn	Checked	Approved
<p>© This drawing is the property of JMP Consultants Limited and the information can only be reproduced with their prior permission.</p>					
<p>27-32 Old Jewry London EC3R 8DA T 020 3714 4400 E london@jmp.co.uk W www.jmp.co.uk</p>					
<p>Client: Royal Borough of Greenwich</p>					
<p>Project: Thamespath Walking/Cycle Route</p>					
<p>Title: QTP 8 Greenwich Peninsula Southern Park Path</p>					
Drawn	DG	Checked	SM	Approved	AD
Original dwg size	A3	Date	25/01/2016	Scale	1:500
Drawing Status	Drawing Number		ST15211/QTP8/001		Rev
INFORMATION					A

© Crown Copyright. Reproduced from the Ordnance survey mapping with permission. Unauthorised reproduction infringes Crown Copyright and may lead to prosecution or civil proceedings. Greenwich Council, 2015 Licence No 100019692011. This copy has been produced specifically for Highways purposes only. No further copies may be made.