

Shingle


1 to 4
Voizeys
Wharf



- Notes**
- This is a preliminary design only and has been designed on ordinance survey mapping as a topographic survey has not been carried out for this site.
 - All dimensions and locations of features are approximate and should be used as guide only.

Key

- Existing feature
- Existing lamp column
- Existing bollard
- Existing sign & post
- Existing dropped kerb / vehicle crossover
- Existing tree
- Proposed feature
- Proposed speed hump
- Green colour surfacing
- Proposed extension and realignment of red brick paving
- Proposed/relocated sign
- Proposed/relocated bollard
- Proposed road markings
- Proposed ladder paving to match existing

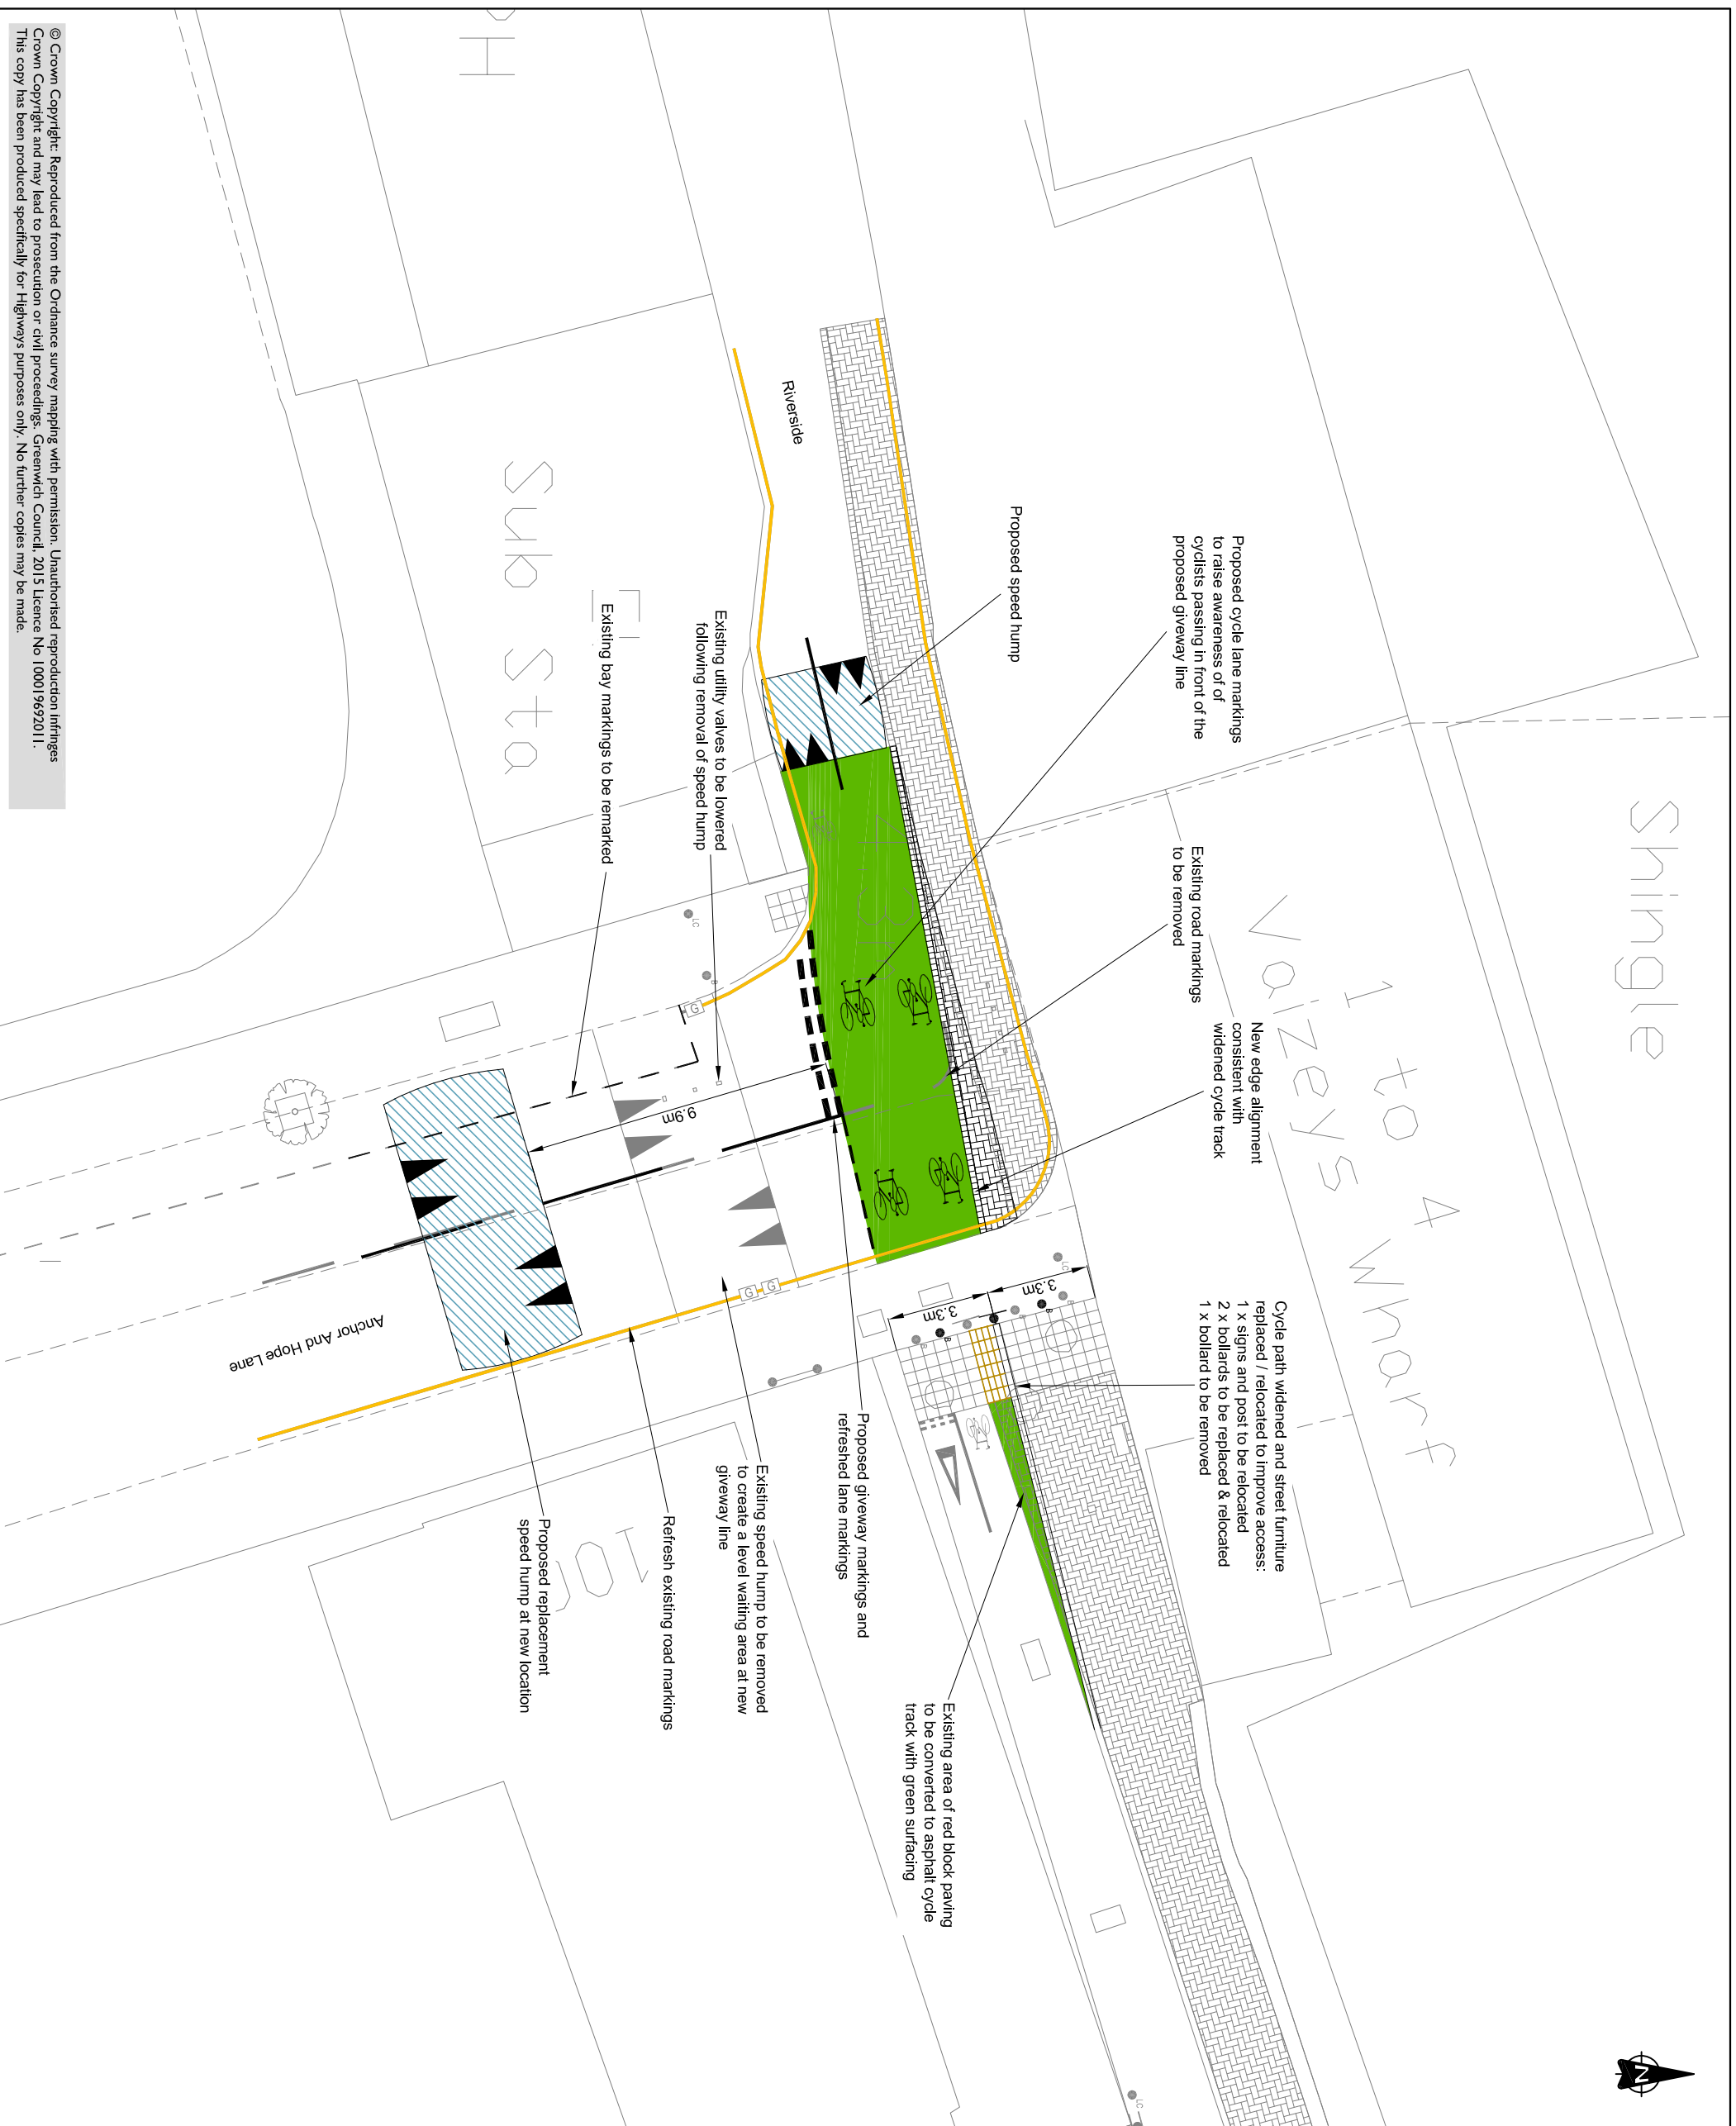

© Crown Copyright. Reproduced from the Ordnance survey mapping with permission. Unauthorised reproduction infringes Crown Copyright and may lead to prosecution or civil proceedings. Greenwich Council, 2015 Licence No 100019692011. This copy has been produced specifically for Highways purposes only. No further copies may be made.

Rev.	Date	Revision details	Drawn	Checked	Approved

© This drawing is the property of JMP Consultants Limited and the information can only be reproduced with their prior permission.

JMP
 27-32 Old Jewry
 London EC3R 8DQ
 T 020 3714 4400
 E london@jmp.co.uk
 W www.jmp.co.uk

Client: Royal Borough of Greenwich

Project: Thames Path Quietway

Title: QTP 9b
Riverside/Anchor & Hope

Drawn	Checked	Approved
DG	SM	AD

Original dwg size: A3 Date: 14/12/2015 Scale: 1:200
 Drawing Status: INFORMATION Drawing Number: ST15211/QTP9b/001