

- KEY:**
-  New 20 roundels
 -  New road hump
 -  Remove road hump
 -  Existing road hump



Hornfair Road Area
20mph Zone
Page 1 of 2

© Crown Copyright: Reproduced from the Ordnance survey mapping with permission. Unauthorised reproduction infringes Crown Copyright and may lead to prosecution or civil proceedings. Greenwich Council, 2013 Licence No 100019692011. This copy has been produced specifically for Highways purposes only. No further copies may be made.


SEE PAGE 2
DRAWING A

SEE PAGE 2
DRAWING C

SEE PAGE 2
DRAWING B




DRAWING CONTINUED OVERLEAF

DRAWING CONTINUED OVERLEAF

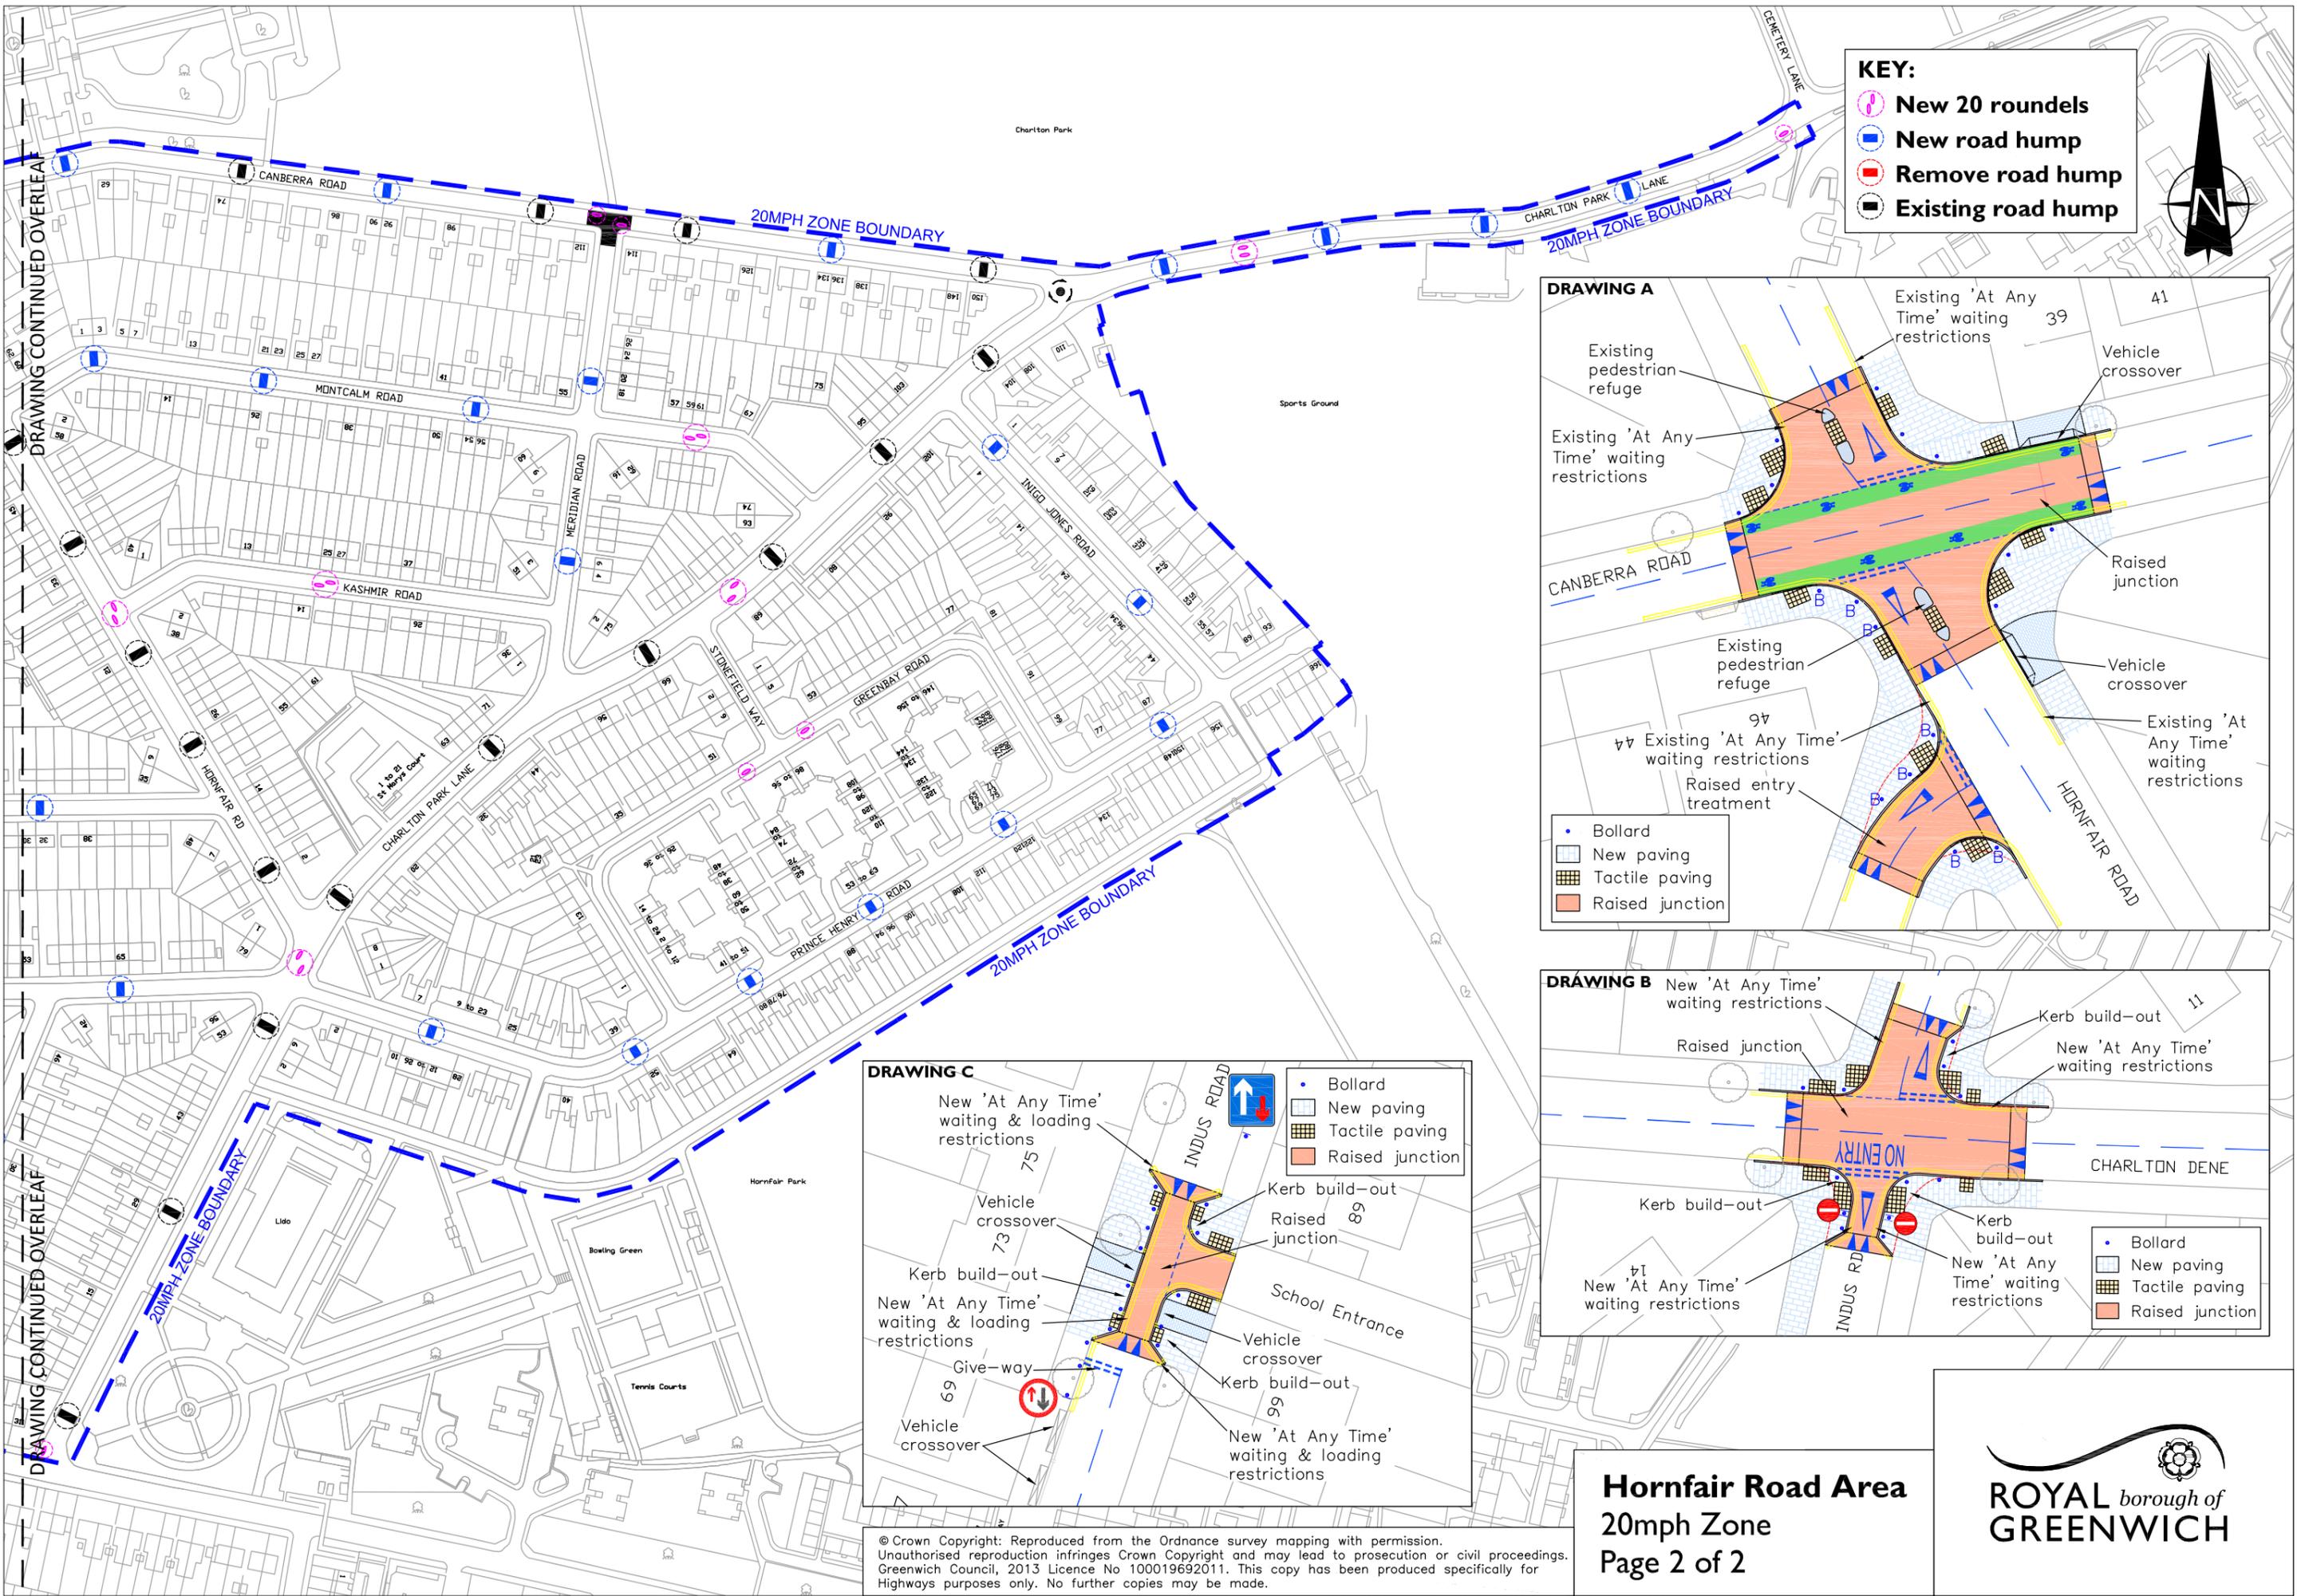

KEY:

- New 20 roundels
- New road hump
- Remove road hump
- Existing road hump

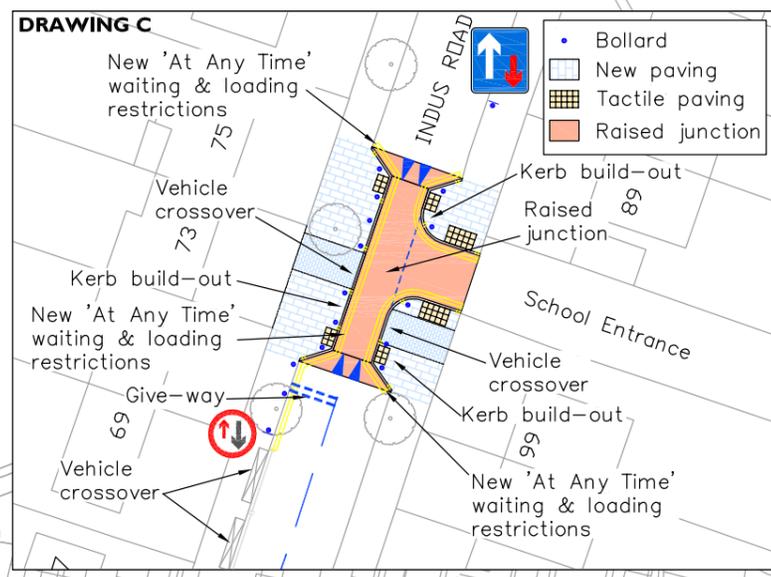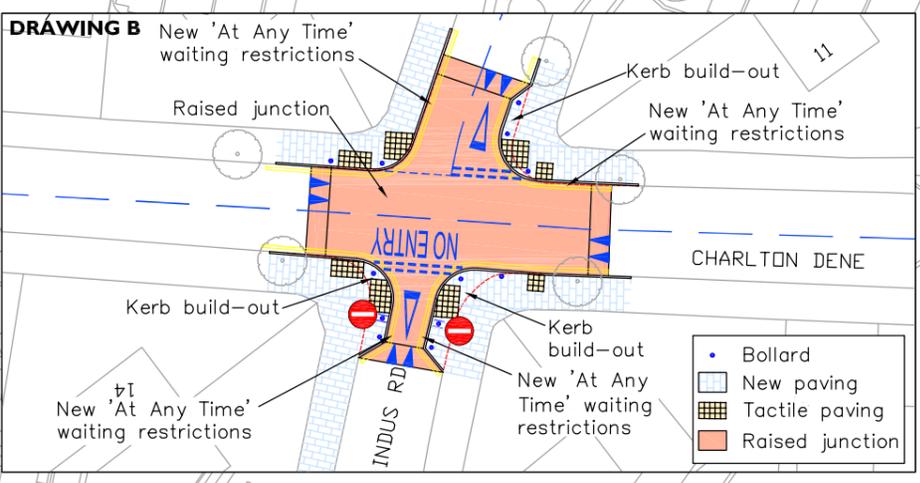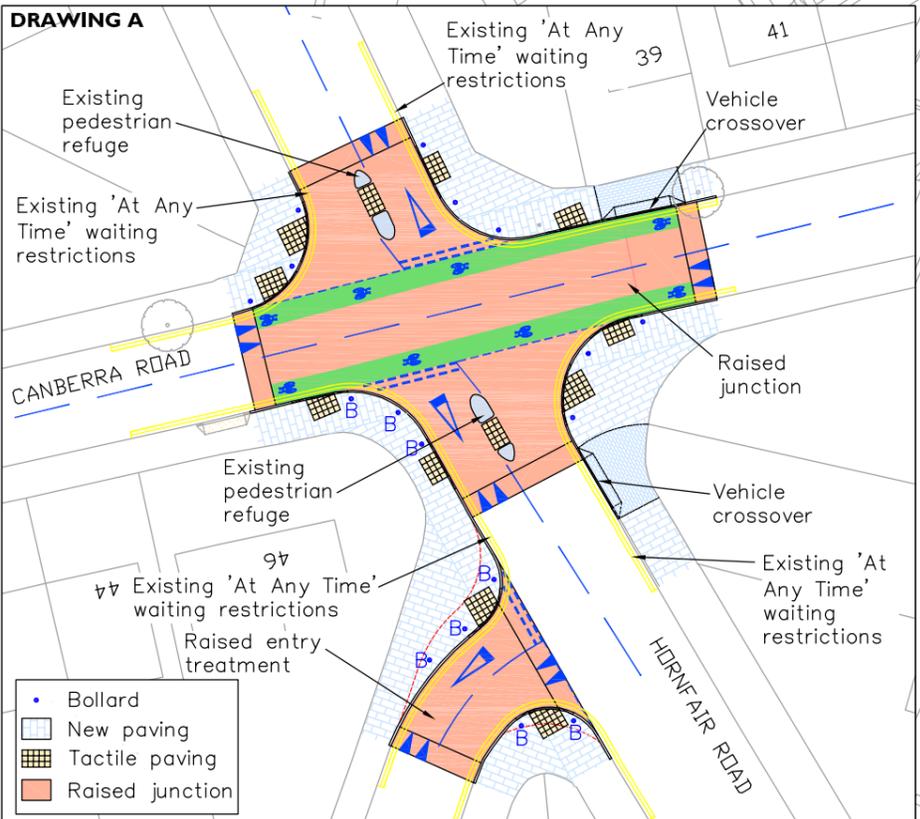

Hornfair Road Area
 20mph Zone
 Page 2 of 2



© Crown Copyright: Reproduced from the Ordnance survey mapping with permission. Unauthorised reproduction infringes Crown Copyright and may lead to prosecution or civil proceedings. Greenwich Council, 2013 Licence No 100019692011. This copy has been produced specifically for Highways purposes only. No further copies may be made.